



PLAN VIEW
NTS



SIDE ELEVATION
NTS

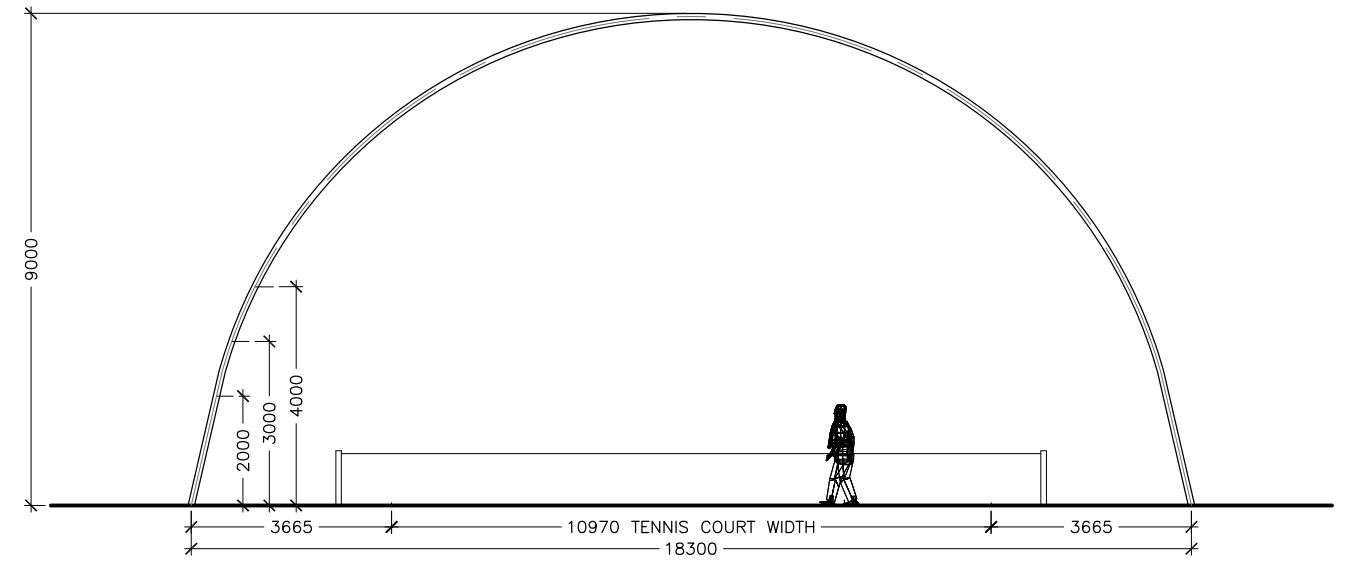

TYPICAL SECTION
NTS

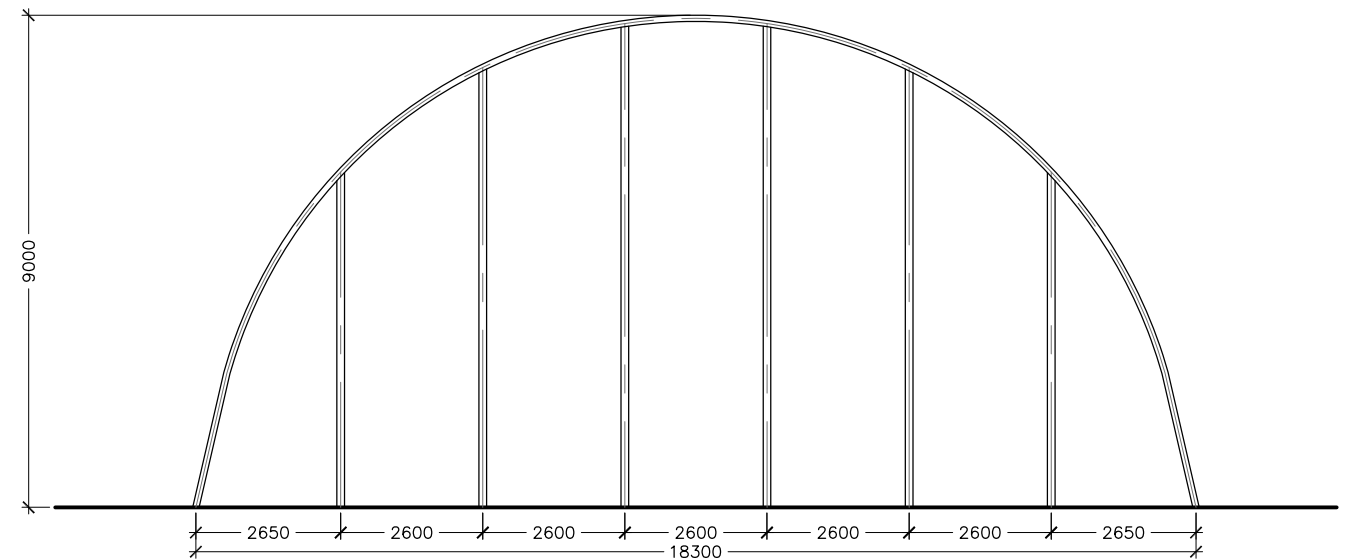

GABLE ELEVATION
NTS



UFS AUSTRALASIA PTY LTD
4 CANTHIUM WAY, CASUARINA BEACH, NSW 2487
Tel: (02) 6674 4466 Fax: (02) 6674 4488

Project Title:
RAPID-SPAN-R - 18.3m

Drawing Title:
GENERAL ARRANGEMENT

Scale: NTS Date: 5/08/10
Drawn By: JJ Checked By: Passed By: DG

Drawing No:
RS-R-18

Drawing Status:
INFO ONLY

Mark	Date	By	Revision

COPYRIGHT

THIS DOCUMENT IS CONFIDENTIAL AND REMAINS THE PROPERTY OF UFS AUSTRALASIA PTY LTD. IT MUST NOT BE DISCLOSED OR COPIED BY ANY MEMBER OR USED FOR ANY OTHER PROJECT WITHOUT THE WRITTEN APPROVAL OF UFS AUSTRALASIA PTY LTD.