

 R-SPAN CMLS - 21/24  
 NTS


NOTES:

RAPID-SPAN CONTAINER MOUNTED LONG SPAN STRUCTURES ARE AVAILABLE AS STANDARD IN THE FOLLOWING WIDTHS: 20M, 21M, 22M & 24M



UFS AUSTRALASIA PTY LTD  
 SALT RETAIL SHOP T16, BELLS BOULEVARD, SALT  
 SOUTH KINGSCLIFF, NSW 2487  
 Tel: (02) 6674 4466 Fax: (02) 6674 4488

Project Title:		Rapid-SPAN_CONTAINER_MOUNTED-LONG_SPAN		Mark	Date	By	Revision
Drawing Title:		FRAME_ELEVATION					
Drawing No:		RS-CMLS-21/24-E					
Scale: NTS		Date: 27-04-10					
Drawn By: GG		Checked By: JJ		Passed By: DG			
Drawing Status:		INFORMATION		COPYRIGHT			
<small>THIS DOCUMENT IS CONFIDENTIAL AND REMAINS THE PROPERTY OF UFS AUSTRALASIA PTY LTD. IT MUST NOT BE DISCLOSED OR COPIED BY ANY MEMBER OR USED FOR ANY OTHER PROJECT WITHOUT THE WRITTEN APPROVAL OF UFS AUSTRALASIA PTY LTD.</small>							

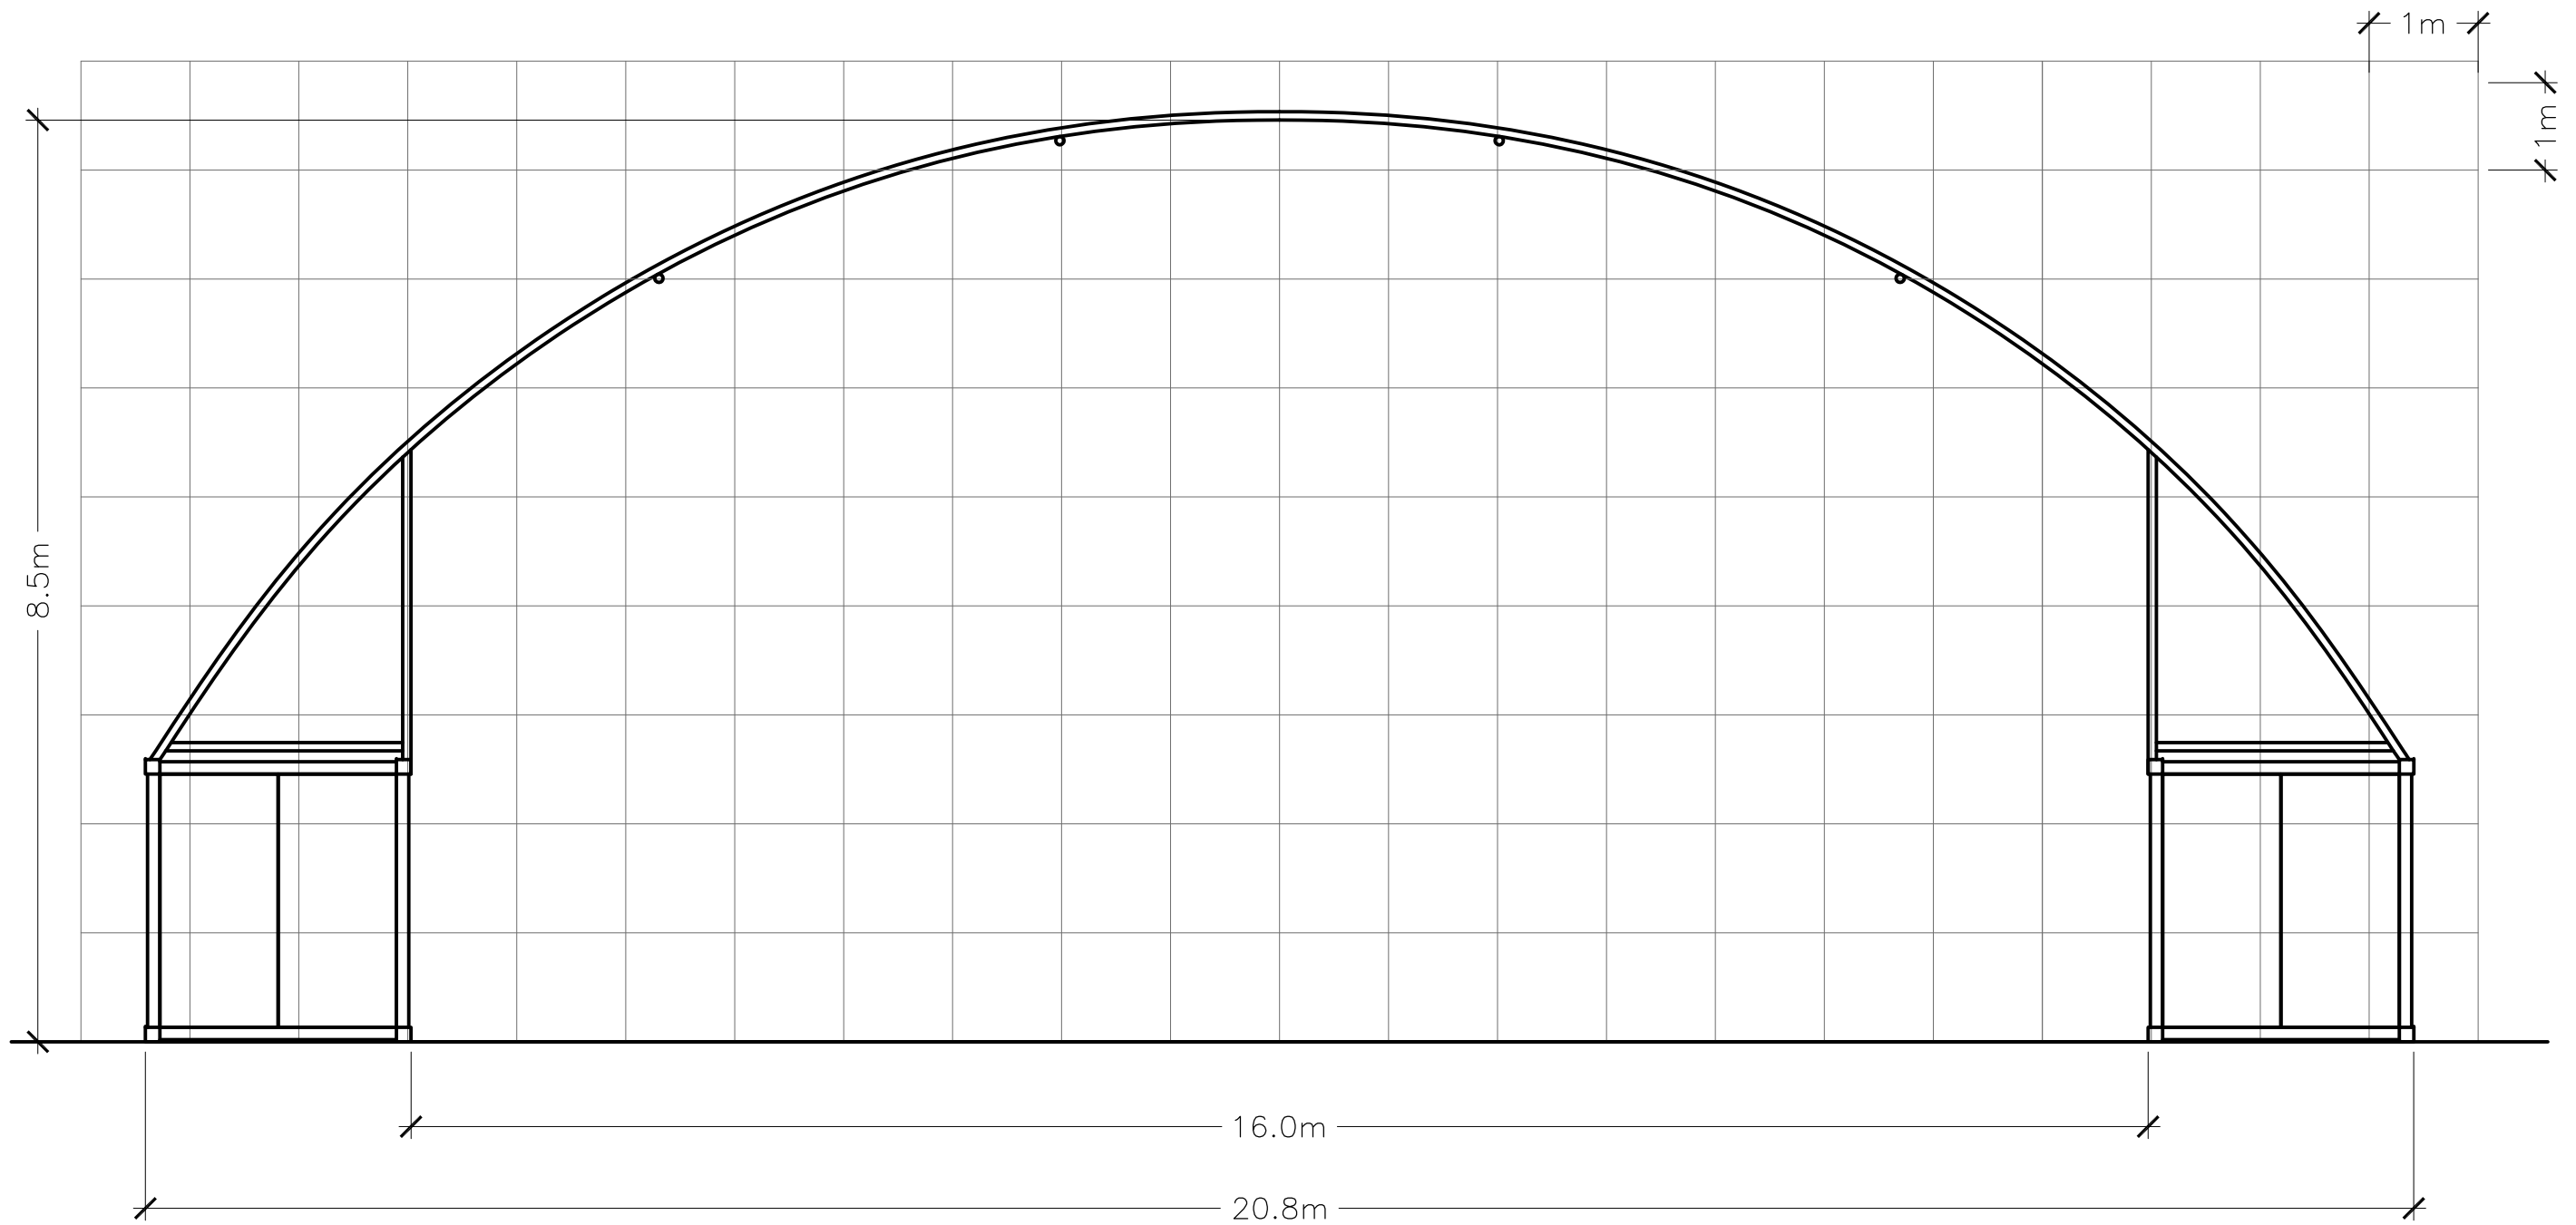

○ R-SPAN CMLS - 21/24  
-  
- NTS

NOTES:

RAPID-SPAN CONTAINER MOUNTED LONG SPAN STRUCTURES ARE AVAILABLE AS STANDARD IN THE FOLLOWING WIDTHS: 20M, 21M, 22M & 24M



UFS AUSTRALASIA PTY LTD  
SALT RETAIL SHOP T16, BELLS BOULEVARD, SALT  
SOUTH KINGSCLIFF, NSW 2487  
Tel: (02) 6674 4466 Fax: (02) 6674 4488

Project Title:  
RAPID-SPAN\_CONTAINER\_MOUNTED-LONG\_SPAN

Drawing Title:  
FRAME\_ELEVATION

Drawing No:  
RS-CMLS-21/24-E-GRID

Scale: NTS Date: 27-04-10  
Drawn By: GG Checked By: JJ Passed By: DG

Drawing Status:  
INFORMATION

Mark	Date	By	Revision

COPYRIGHT

THIS DOCUMENT IS CONFIDENTIAL AND REMAINS THE PROPERTY OF UFS AUSTRALASIA PTY LTD. IT MUST NOT BE DISCLOSED OR COPIED BY ANY MEMBER OR USED FOR ANY OTHER PROJECT WITHOUT THE WRITTEN APPROVAL OF UFS AUSTRALASIA PTY LTD.