

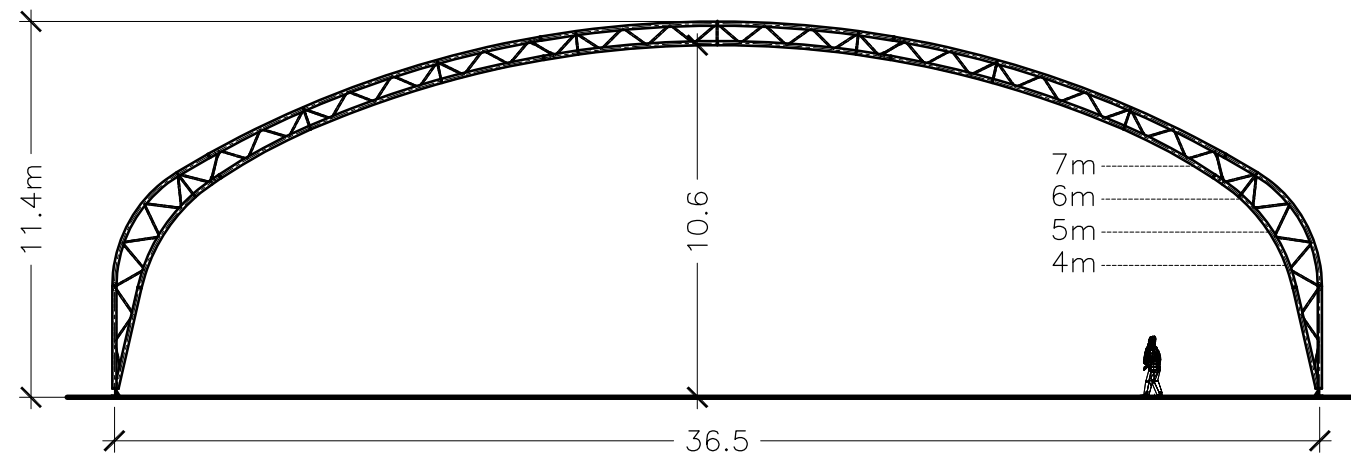


 S-SPAN - 30M - CURVED PROFILE
 S-SPAN STRUCTURES ARE MODULAR ON 6M BAYS

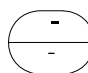

 S-SPAN - 36.5M - CURVED PROFILE
 S-SPAN STRUCTURES ARE MODULAR ON 6M BAYS

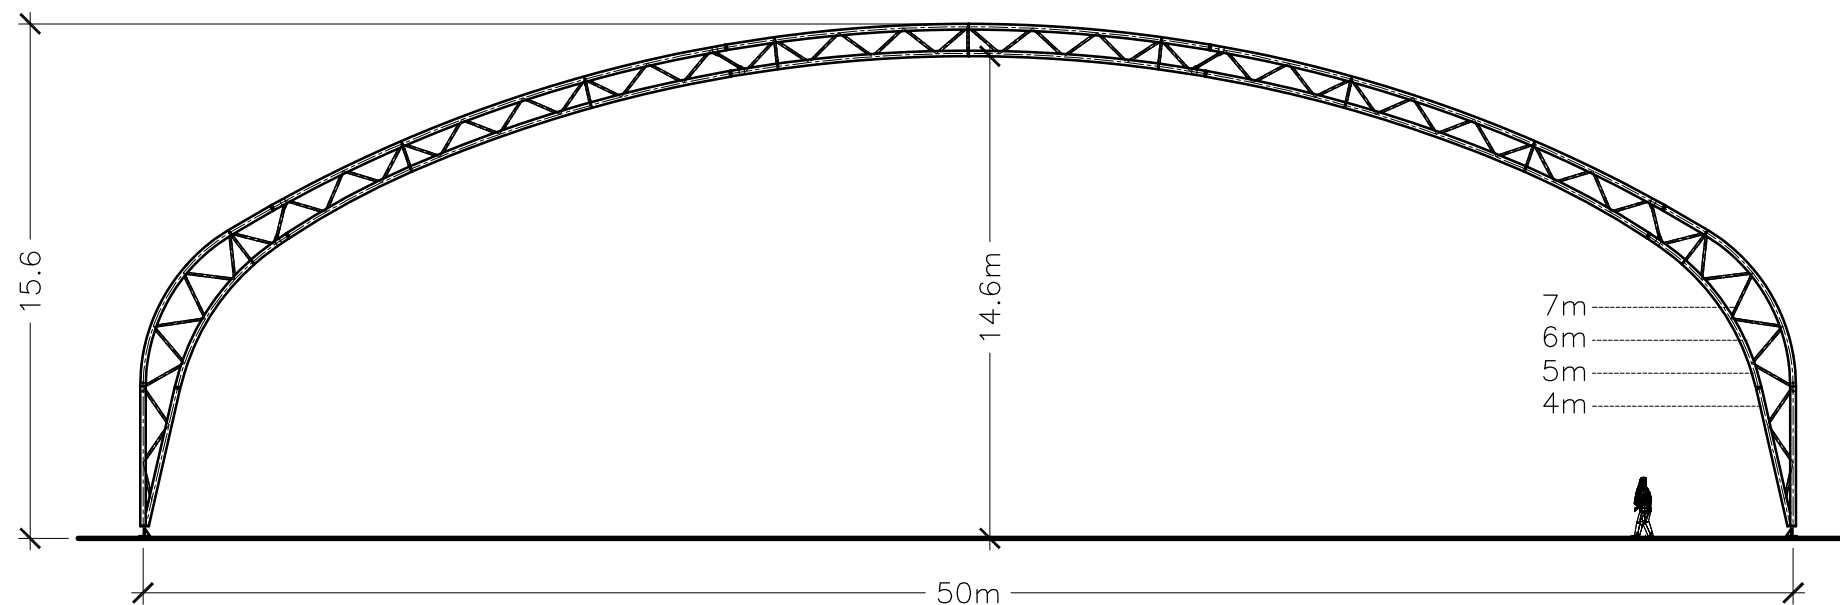

 S-SPAN - 50M - CURVED PROFILE
 S-SPAN STRUCTURES ARE MODULAR ON 6M BAYS



UFS AUSTRALASIA PTY LTD
 4 CANTHIUM WAY, CASUARINA BEACH, NSW 2487
 Tel: (02) 6674 4466 Fax: (02) 6674 4488

Project Title:
 UFS S-SPAN CURVED PROFILE STRUCTURES

Drawing Title:
 FRAME ELEVATIONS

Drawing No:
 S-SPAN STRUCTURES

Scale: NTS Date: 15/07/09
 Drawn By: JJ Checked By: Passed By: DG

Drawing Status:
 INFO

Mark	Date	By	Revision

COPYRIGHT

THIS DOCUMENT IS CONFIDENTIAL AND REMAINS THE PROPERTY OF UFS AUSTRALASIA PTY LTD. IT MUST NOT BE DISCLOSED OR COPIED BY ANY MEMBER OR USED FOR ANY OTHER PROJECT WITHOUT THE WRITTEN APPROVAL OF UFS AUSTRALASIA PTY LTD.